

 PANELBOARD

 DRY TYPE TRANSFORMER

200 EXISTING PANELBOARDS AND TRANSFORMERS TO REMAIN. CONNECT BRANCH CIRCUITS TO EXISTING CIRCUIT BREAKERS, SEE SCHEDULES ON SHEET E-600. REVISE DIRECTORIES ACCORDINGLY.

217 FIRE DAMPER ABOVE AIR DUCT. PROVIDE POWER AND FIRE ALARM INTERLOCK. COORDINATE EXACT REQUIREMENTS WITH AEC AND INSURANCE AGENTS.


218 NEMA 1 LABORATORY WIREWAY ABOVE DUCT, 6"6"x48" LONG. ROUTE ALL 120/208V BRANCH CIRCUITS IN ASSOCIATE LABORATORY THROUGH THIS WIREWAY.

219 NEMA 1 EQUIPMENT ROOM WIREWAY ABOVE DUCT, 6"x66"x24" LONG. ROUTE ALL 120/208V BRANCH CIRCUITS IN ASSOCIATE EQUIPMENT ROOM THROUGH THIS WIREWAY.



221 CONNECTION BOX FOR BIOSPHERY CABINET. PROVIDE ALL CONNECTIONS AS RECOMMENDED BY THE MANUFACTURER.

222 FUME HOOD CONNECTIONS AND BRANCH CIRCUIT BY OTHERS.

223 AUTOLACE CONTROL POWER CONNECTION. COORDINATE WITH OTHERS.

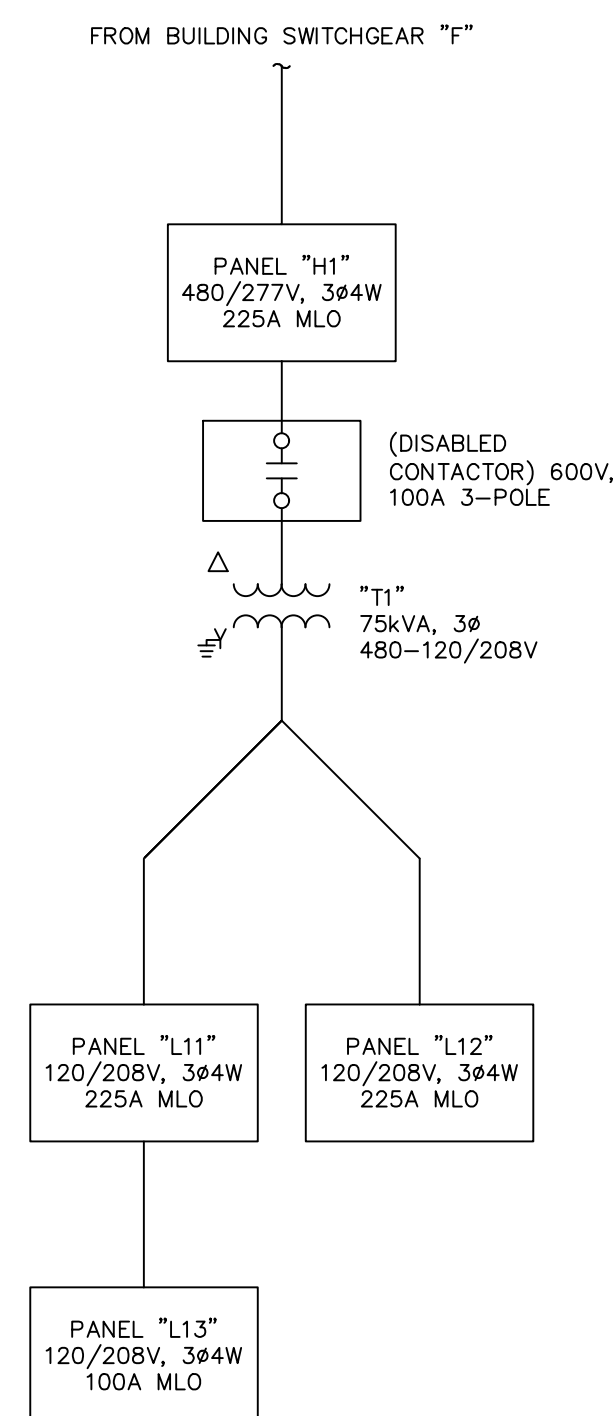

2 PARTIAL SINGLE-LINE DIAGRAM
E-202 SCALE: NONE

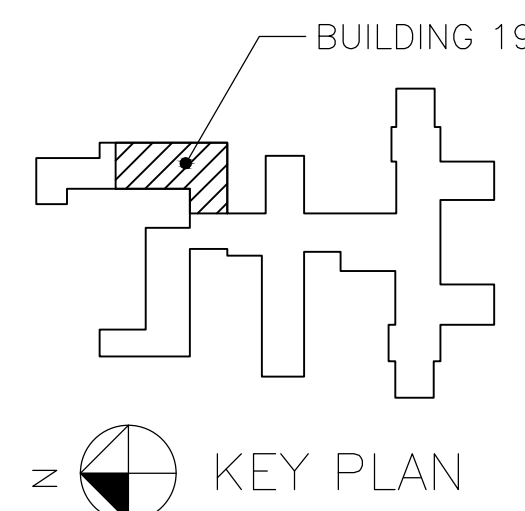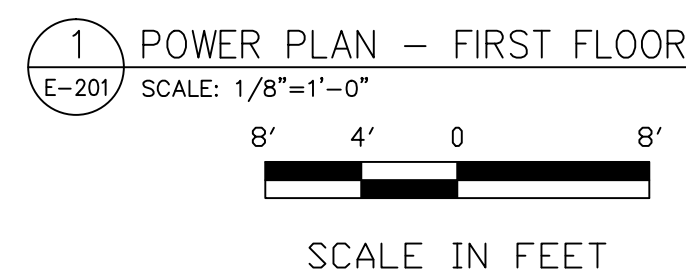

--	--	